



ATLANTIC OCEAN

VINEYARD SOUND

WEST BASIN

MENEMSHA POND

AQUINNAH  
CHILMARK

SQUIBNOCKET POND

## LEGEND



COMMON LANDS CONVEYED TO THE TOWN OF GAY HEAD FROM THE COMMONWEALTH OF MASSACHUSETTS UNDER THE AUTHORITY OF CHAPTER 213 OF THE ACTS OF 1870, SECTION 2.



LOTS CREATED FROM COMMON LANDS THAT REQUIRE ACCESS IN 2016.

SETTLEMENT OF WAMPANOAG LAND CLAIMS  
CHAPTER 277 OF THE ACTS OF 1985 AND 25 U.S.C. §1771



PUBLIC SETTLEMENT LANDS




COOK LANDS



PRIVATE SETTLEMENT LANDS

## REFERENCES

1. ASSESSOR COMPILATION MAP, SCALE: 1"= 500', 1980 CONDITIONS, SCHOFIELD, BARBINI & HOEHN, INC., VINEYARD HAVEN, MA
2. "PLAN OF GAY HEAD SHOWING THE PARTITION OF THE COMMON LANDS AS MADE BY JOSEPH T. PEASE AND RICHARD L. PEASE, COMMISSIONERS APPOINTED BY THE JUDGE OF THE PROBATE UNDER SECTION 6 OF CHAPTER 213 OF THE ACTS OF 1870, BY JOHN H. MULLIN, SCALE: 200 FEET TO AN INCH" ON FILE WITH THE DUKES COUNTY REGISTRY OF PROBATE.

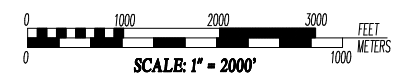

DECOULOS & COMPANY LLC  
185 ALEWIFE BROOK PARKWAY  
CAMBRIDGE, MA 02138  
DECOULOS.COM  
617.489.7795

# KEY INDEX FOR PLANS SHOWING LOTS REQUIRING ACCESS FROM 1878 PARTITION OF GAY HEAD COMMON LANDS AQUINNAH, MASSACHUSETTS

DATE  
July, 2016

SCALE  
1" = 2000'

FIGURE  
1



June 7, 2016




# Access to Map 5, Parcel 8

Aquinnah, MA



www.cai-tech.com

1 inch = 200 Feet

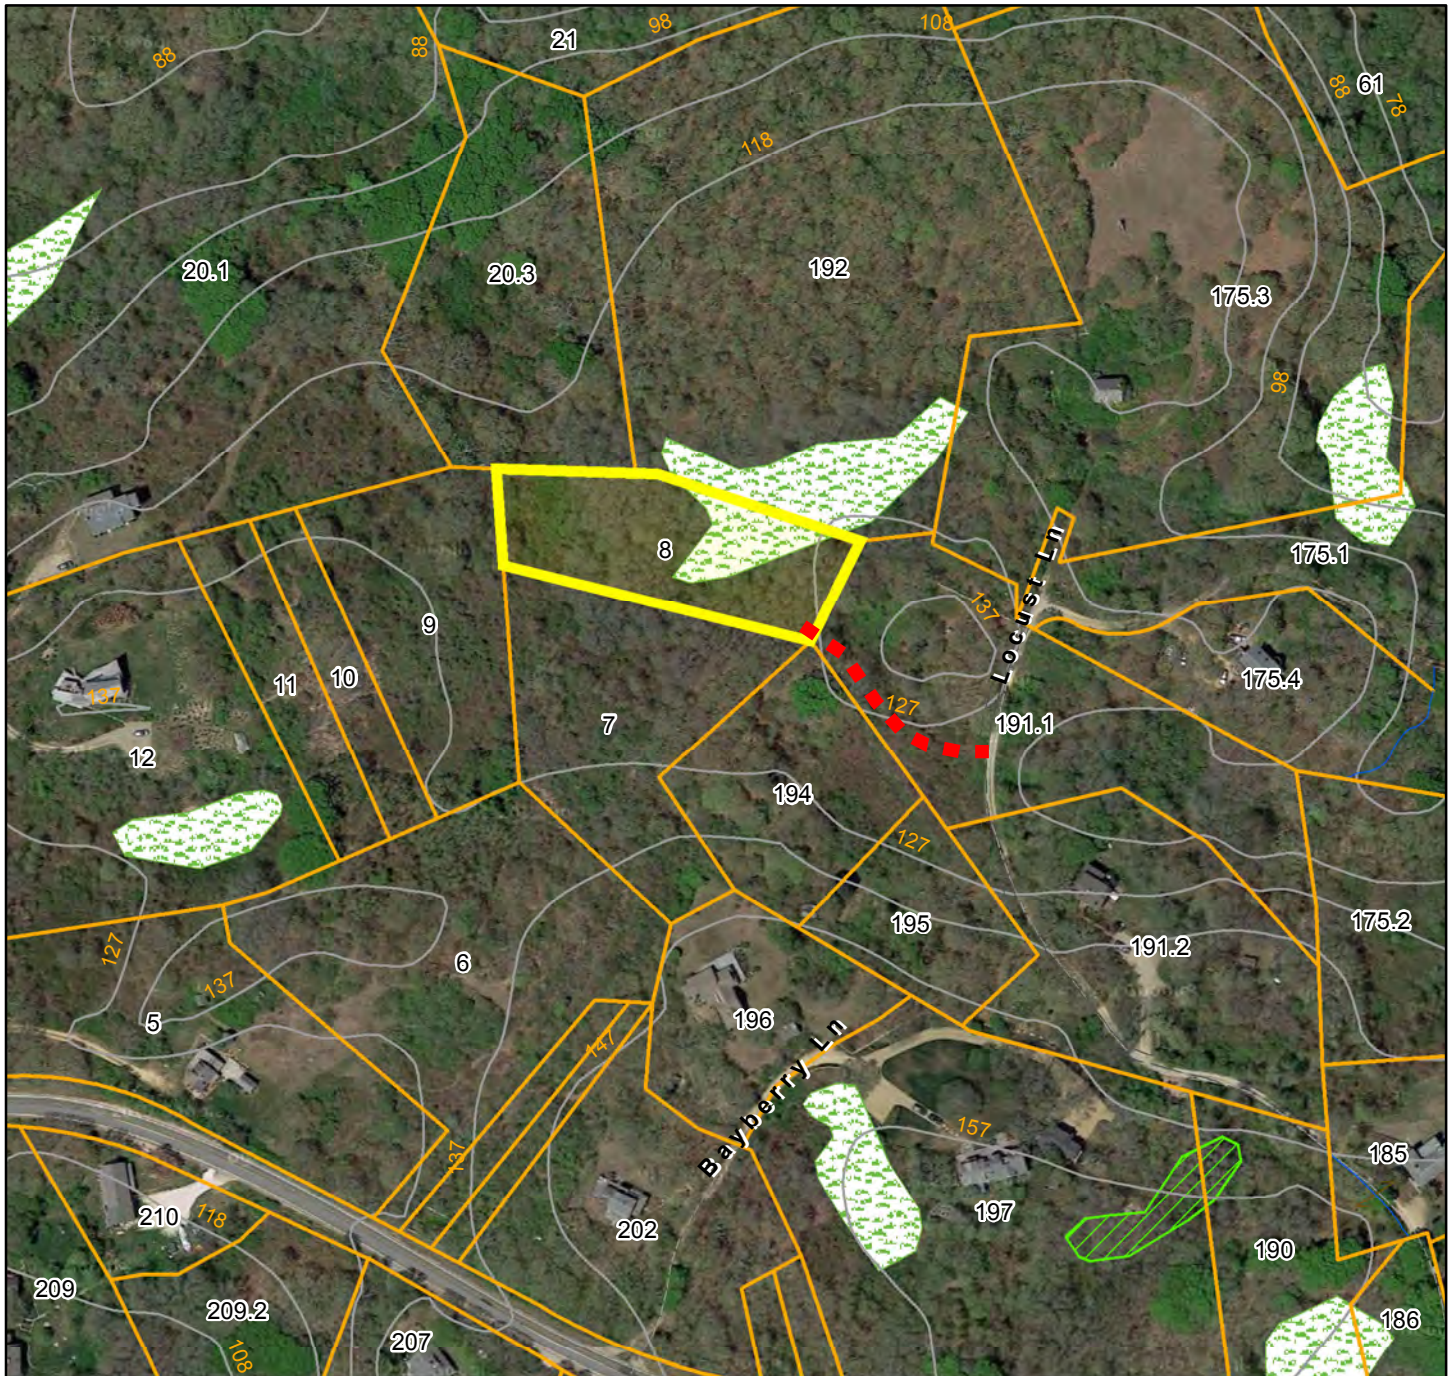

Street Names	HOOKS	Contours	WOODED SWAMP DECIDUOUS
PROPERTYLINE	PVTRD-RW	Primary Road	
PWATER	RW	Tertiary Road	PROPOSED NEW SPUR
ROAD	WATER	SHRUB SWAMP	

FIGURE 2

Data shown on this map is provided for planning and informational purposes only. The municipality and CAI Technologies are not responsible for any use for other purposes or misuse or misrepresentation of this map.



# Access to Map 5, Parcels 140 + 142


Aquinnah, MA



June 7, 2016

1 inch = 400 Feet

www.cai-tech.com

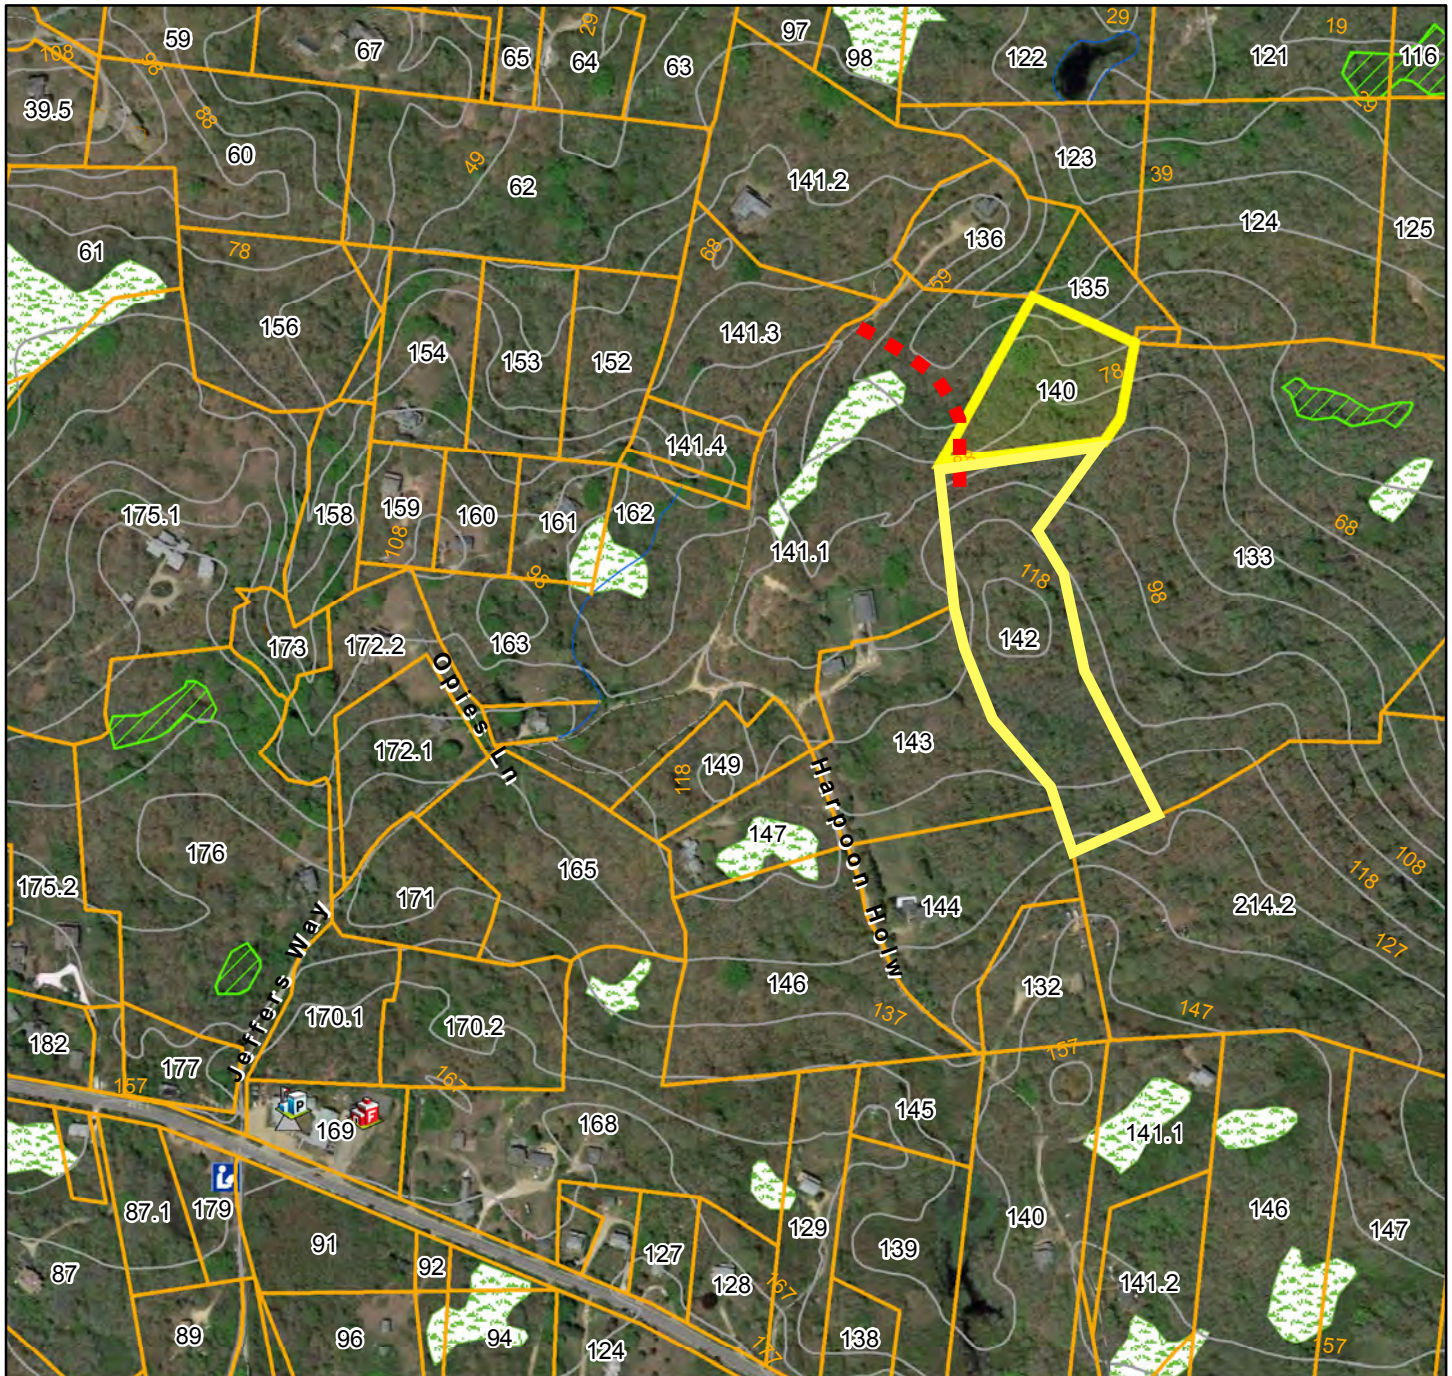

Street Names	HOOKS	Contours	Primary Road
PROPERTYLINE	PT	Library	Secondary Road
PVTRD	PVTRD-RW	Police Station	Tertiary Road
PWATER	RW	Fire Station	SHRUB SWAMP
ROAD	WATER	Town Hall	WOODED SWAMP DECIDUOUS

PROPOSED  
NEW SPUR

FIGURE 3

Data shown on this map is provided for planning and informational purposes only. The municipality and CAI Technologies are not responsible for any use for other purposes or misuse or misrepresentation of this map.



June 7, 2016



# Access to Map 8, Parcel 48

Aquinnah, MA



www.cai-tech.com

1 inch = 400 Feet



Street Names	--- RW	Secondary Road
PROPERTYLINE	Contours	Tertiary Road
ROAD	Waste/RecycleTransfer Station	SHRUB SWAMP
PVTRD-RW	Primary Road	WOODED SWAMP DECIDUOUS

PROPOSED  
NEW SPUR

**FIGURE 4**

Data shown on this map is provided for planning and informational purposes only. The municipality and CAI Technologies are not responsible for any use for other purposes or misuse or misrepresentation of this map.



June 7, 2016



# Access to Map 9, Parcel 174

Aquinnah, MA



www.cai-tech.com

1 inch = 200 Feet



Street Names	Contours
PROPERTYLINE	Tertiary Road
ROAD	SHRUB SWAMP
RW	WOODED SWAMP DECIDUOUS



PROPOSED NEW SPUR

**FIGURE 5**

Data shown on this map is provided for planning and informational purposes only. The municipality and CAI Technologies are not responsible for any use for other purposes or misuse or misrepresentation of this map.



## Aquinnah, MA


June 7, 2016

1 inch = 200 Feet

0                      200                      400                      600



www.cai-tech.com

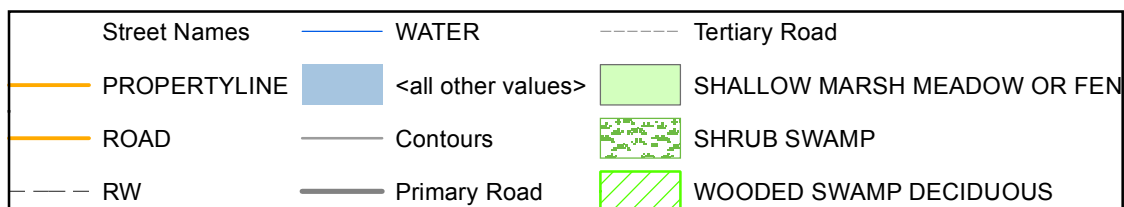

PROPOSED  
NEW SPUR

## FIGURE 6

Data shown on this map is provided for planning and informational purposes only. The municipality and CAI Technologies are not responsible for any use for other purposes or misuse or misrepresentation of this map.



June 7, 2016




# Access to Map 12, Parcels 48+

Aquinnah, MA



www.cai-tech.com

1 inch = 400 Feet

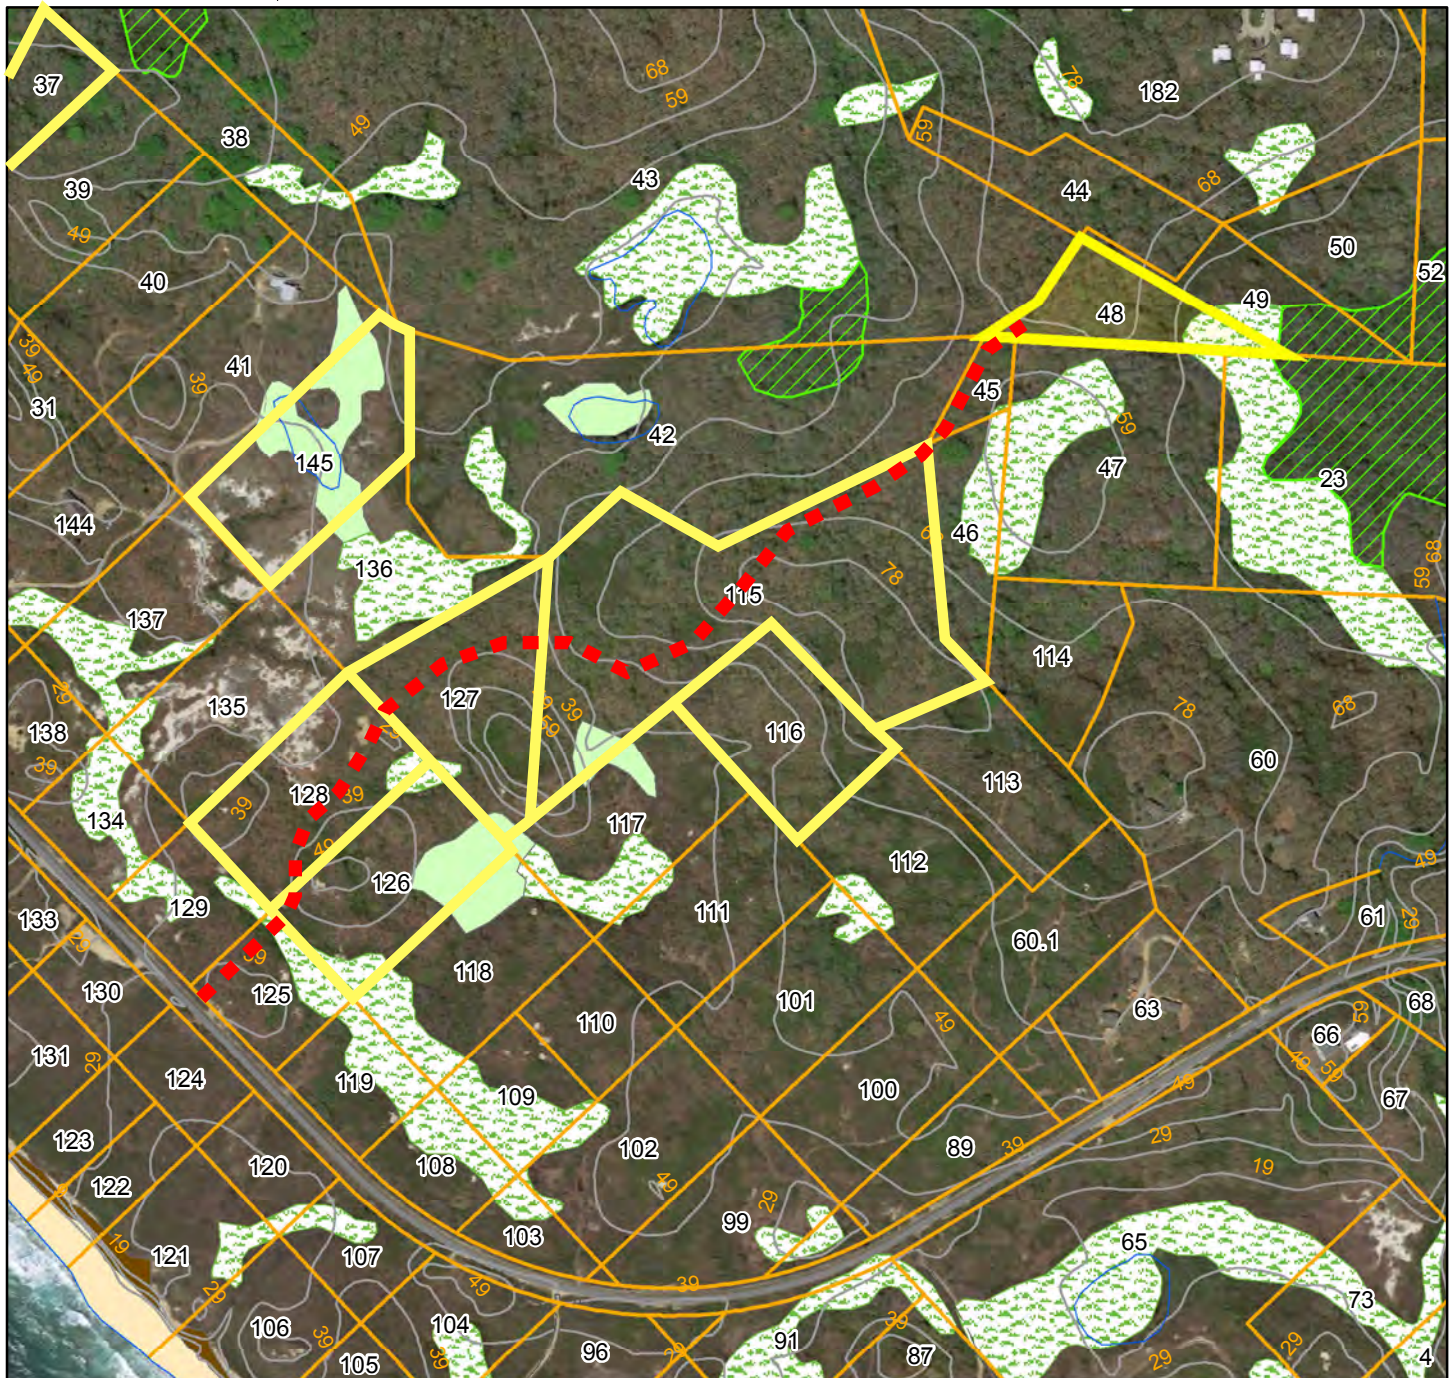

Street Names	— WATER	COASTAL BANK BLUFF OR SEA CLIFF
PROPERTYLINE	— Contours	SHALLOW MARSH MEADOW OR FEN
PWATER	— Primary Road	SHRUB SWAMP
ROAD	--- Tertiary Road	WOODED SWAMP DECIDUOUS
RW	COASTAL BEACH	

  
PROPOSED  
NEW WAY

**FIGURE 7**

Data shown on this map is provided for planning and informational purposes only. The municipality and CAI Technologies are not responsible for any use for other purposes or misuse or misrepresentation of this map.